



NW COR. OF SW 1/4 OF SW 1/4 SEC.3-TWP.49N-RNG.33W

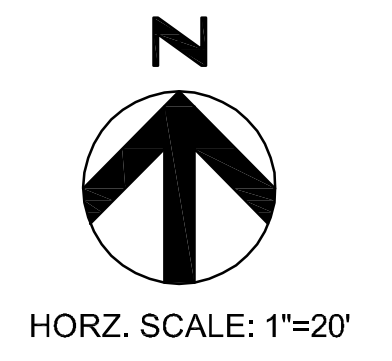

LEGEND
 - - - - - TEMPORARY CONSTRUCTION EASEMENT
 - - - - - PERMANENT EASEMENT
 PL - - - - - PROPERTY LINE

PARCEL NO.	PROPERTY ACCOUNT NUMBER	PROPERTY OWNER NAME	STREET ADDRESS	GENERAL UTILITY EASEMENT (SQUARE FEET)	TEMPORARY CONSTRUCTION AND GRADING EASEMENT (SQUARE FEET)
1	26-330-15-28-00-0-00-000	BURKHARDT TRUSTEES	11431 E. 15TH ST.	1,695	2,499
2	26-330-15-01-00-0-00-000	KIMBERLY K. HENDRIX	11503 E. 15TH ST.	9,520	13,013
3	26-330-15-24-00-0-00-000	BRIAN K. SHIELDS	11522 E. 16TH ST.	47	193
4	26-330-15-29-02-0-00-000	CHARLES SILVERTOOTH	UNASSIGNED	557	128
4-A	26-330-15-29-01-0-00-000	US BANK TRUST NA	11526 E. 16TH ST.	N/A	559
5	26-330-14-15-00-0-00-000	EDWARD T. HUMBEL	11600 E. 16TH ST.	N/A	256
6	26-330-18-10-00-0-00-000	LELAND L. NEWELL	11609 E. 16TH ST.	1,853	1,738


NOTE: SEE SHEET 01S-02 FOR ADDITIONAL EASEMENTS AND DIMENSIONS.

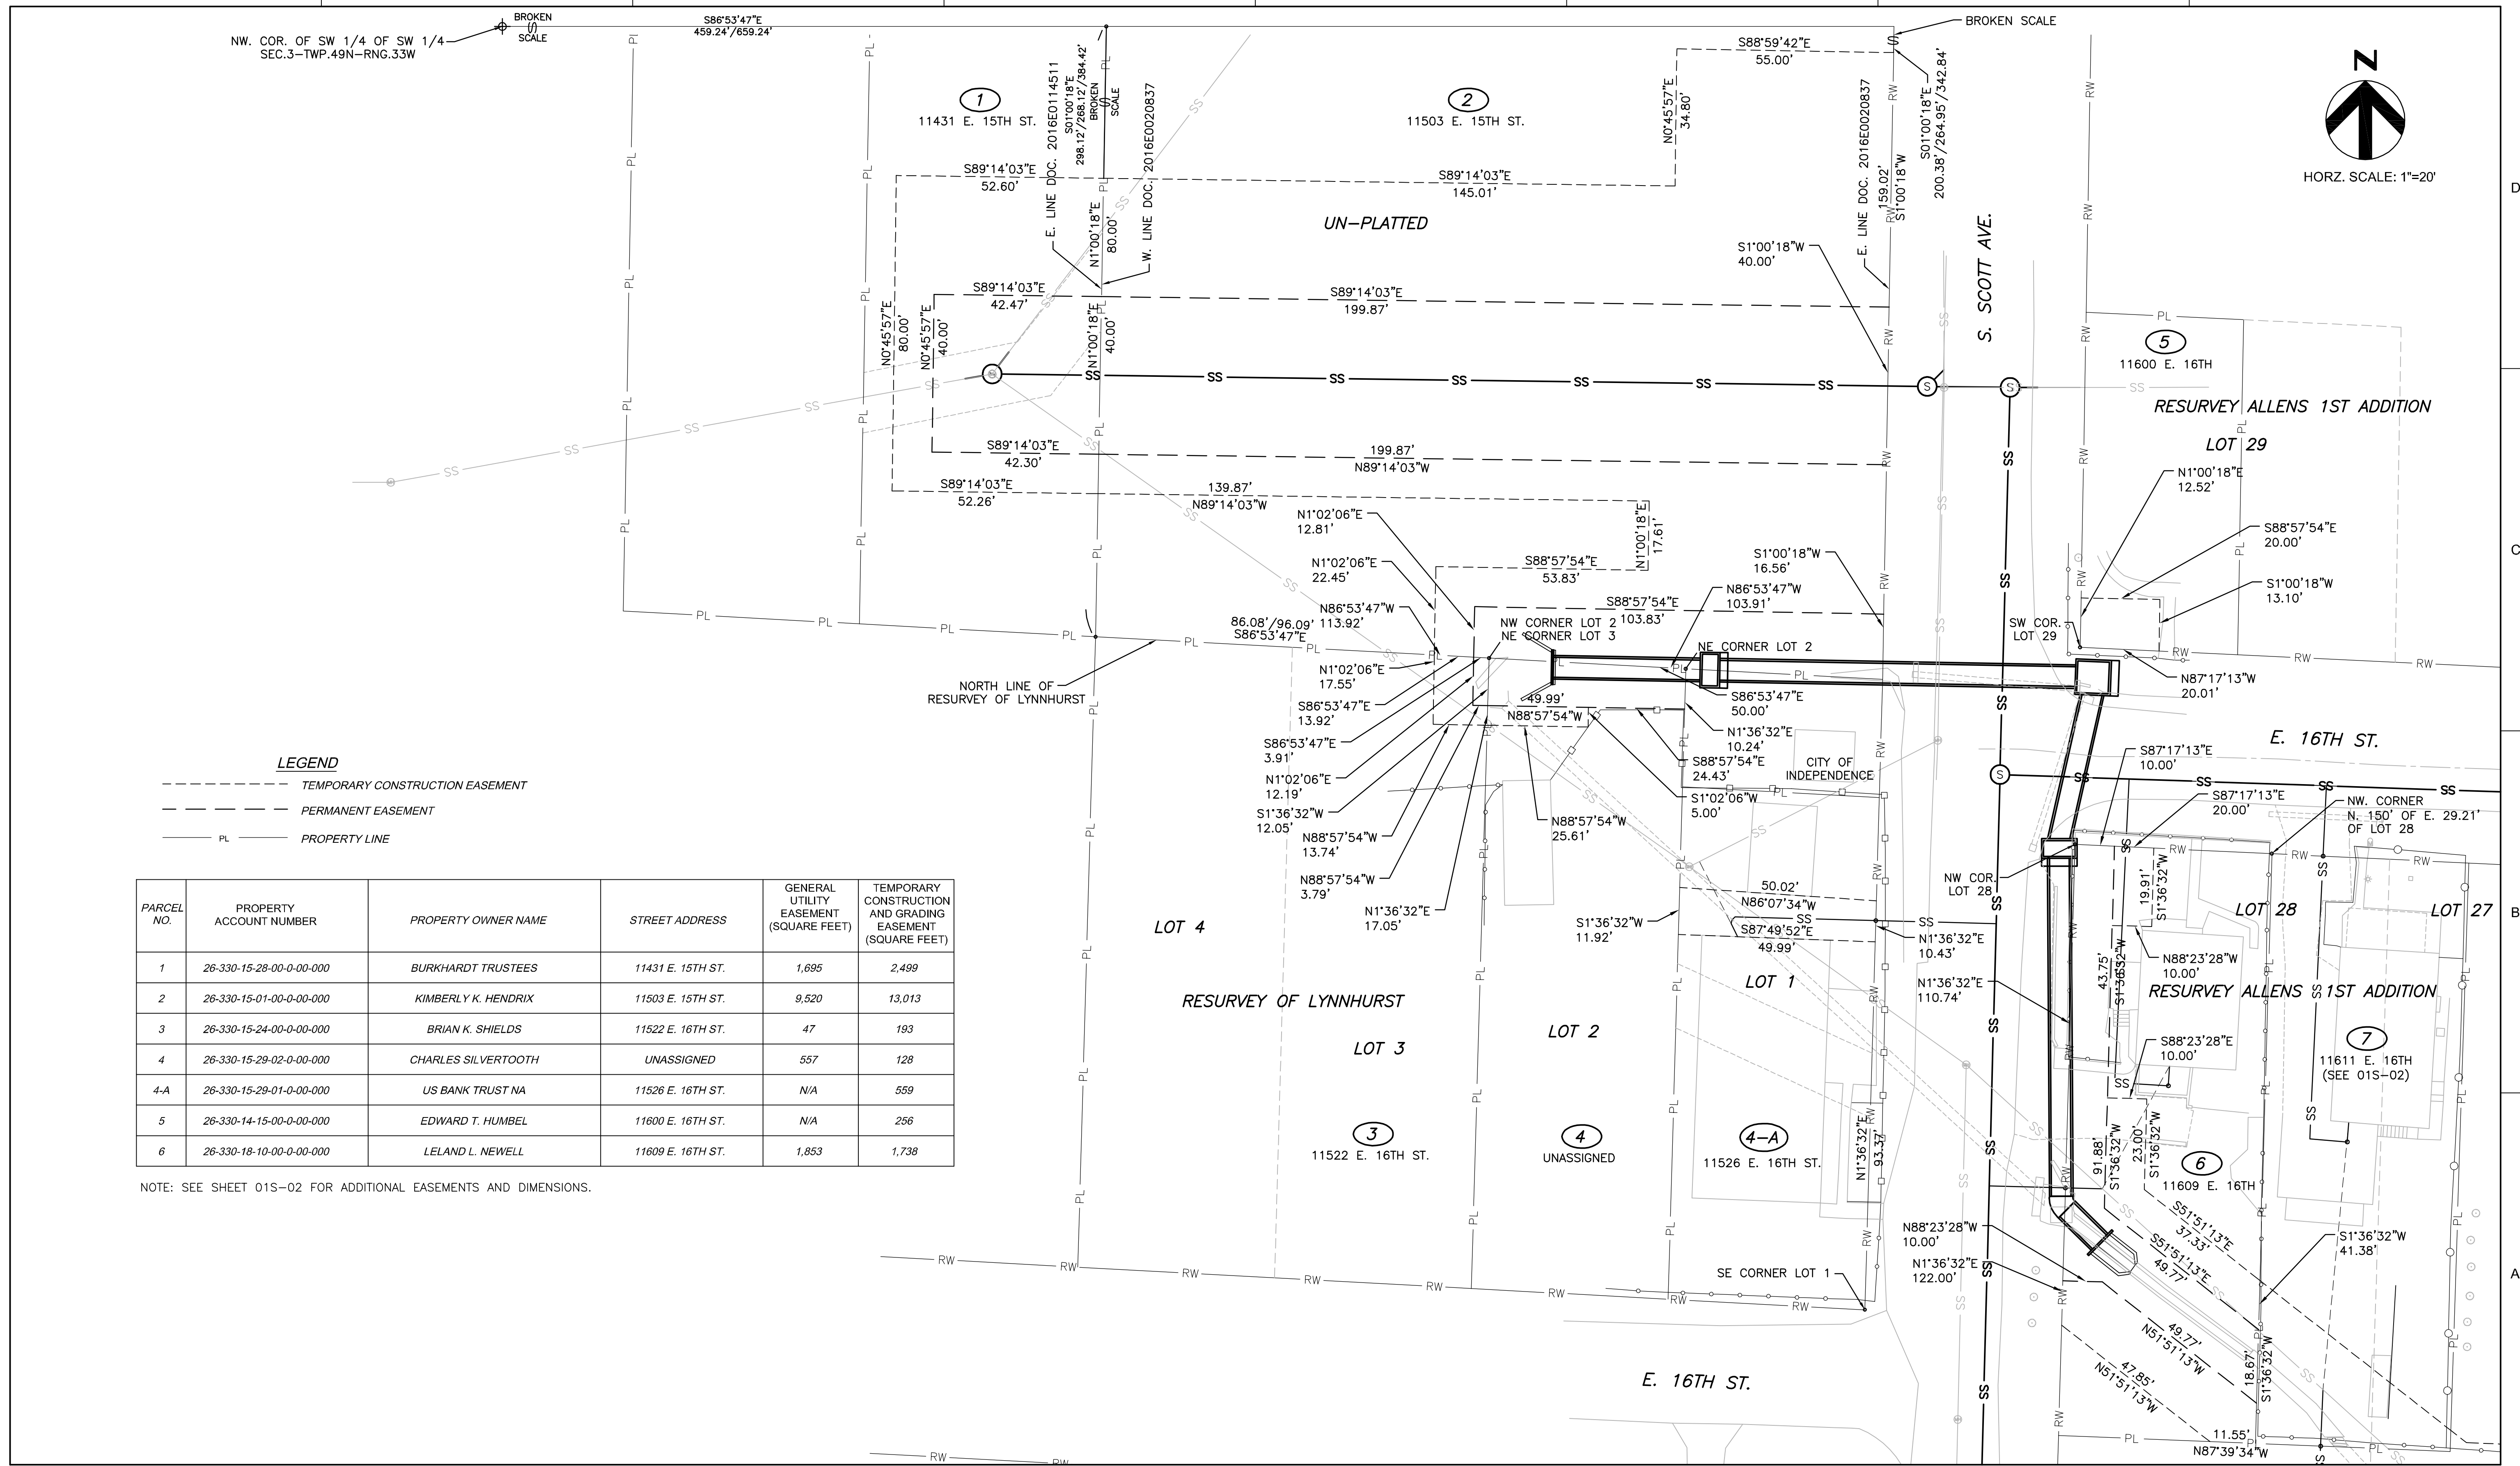


B	1-23-18	ADDITIONAL EASEMENT ACQUISITION
A	5-26-17	PRELIMINARY PLAN SUBMITTAL
ISSUE	DATE	DESCRIPTION

PROJECT MANAGER	AARON BRESSETTE
PROJECT ENGINEER	CHRIS HEIMGARTNER
DESIGN TECHNICIAN	BILL SHERMAN
PROJECT NUMBER	1057264

PRELIMINARY
 NOT FOR CONSTRUCTION
 1/23/18

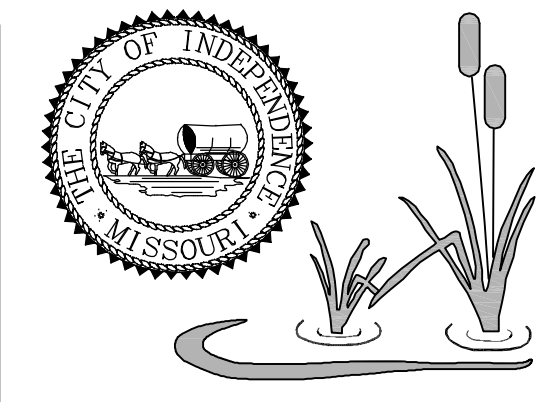

#70131503 AND #70300801
 16TH STREET & SCOTT STREET
 SANITARY SEWER &
 STORM DRAINAGE
 IMPROVEMENTS PROJECT
 STORM WATER DIVISION
 WATER POLLUTION CONTROL DEPARTMENT
 CITY OF INDEPENDENCE, MISSOURI

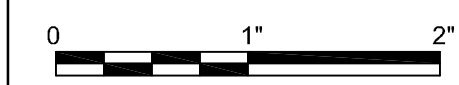

EASEMENT DIMENSION PLANS

FILENAME 01S-01.dwg